



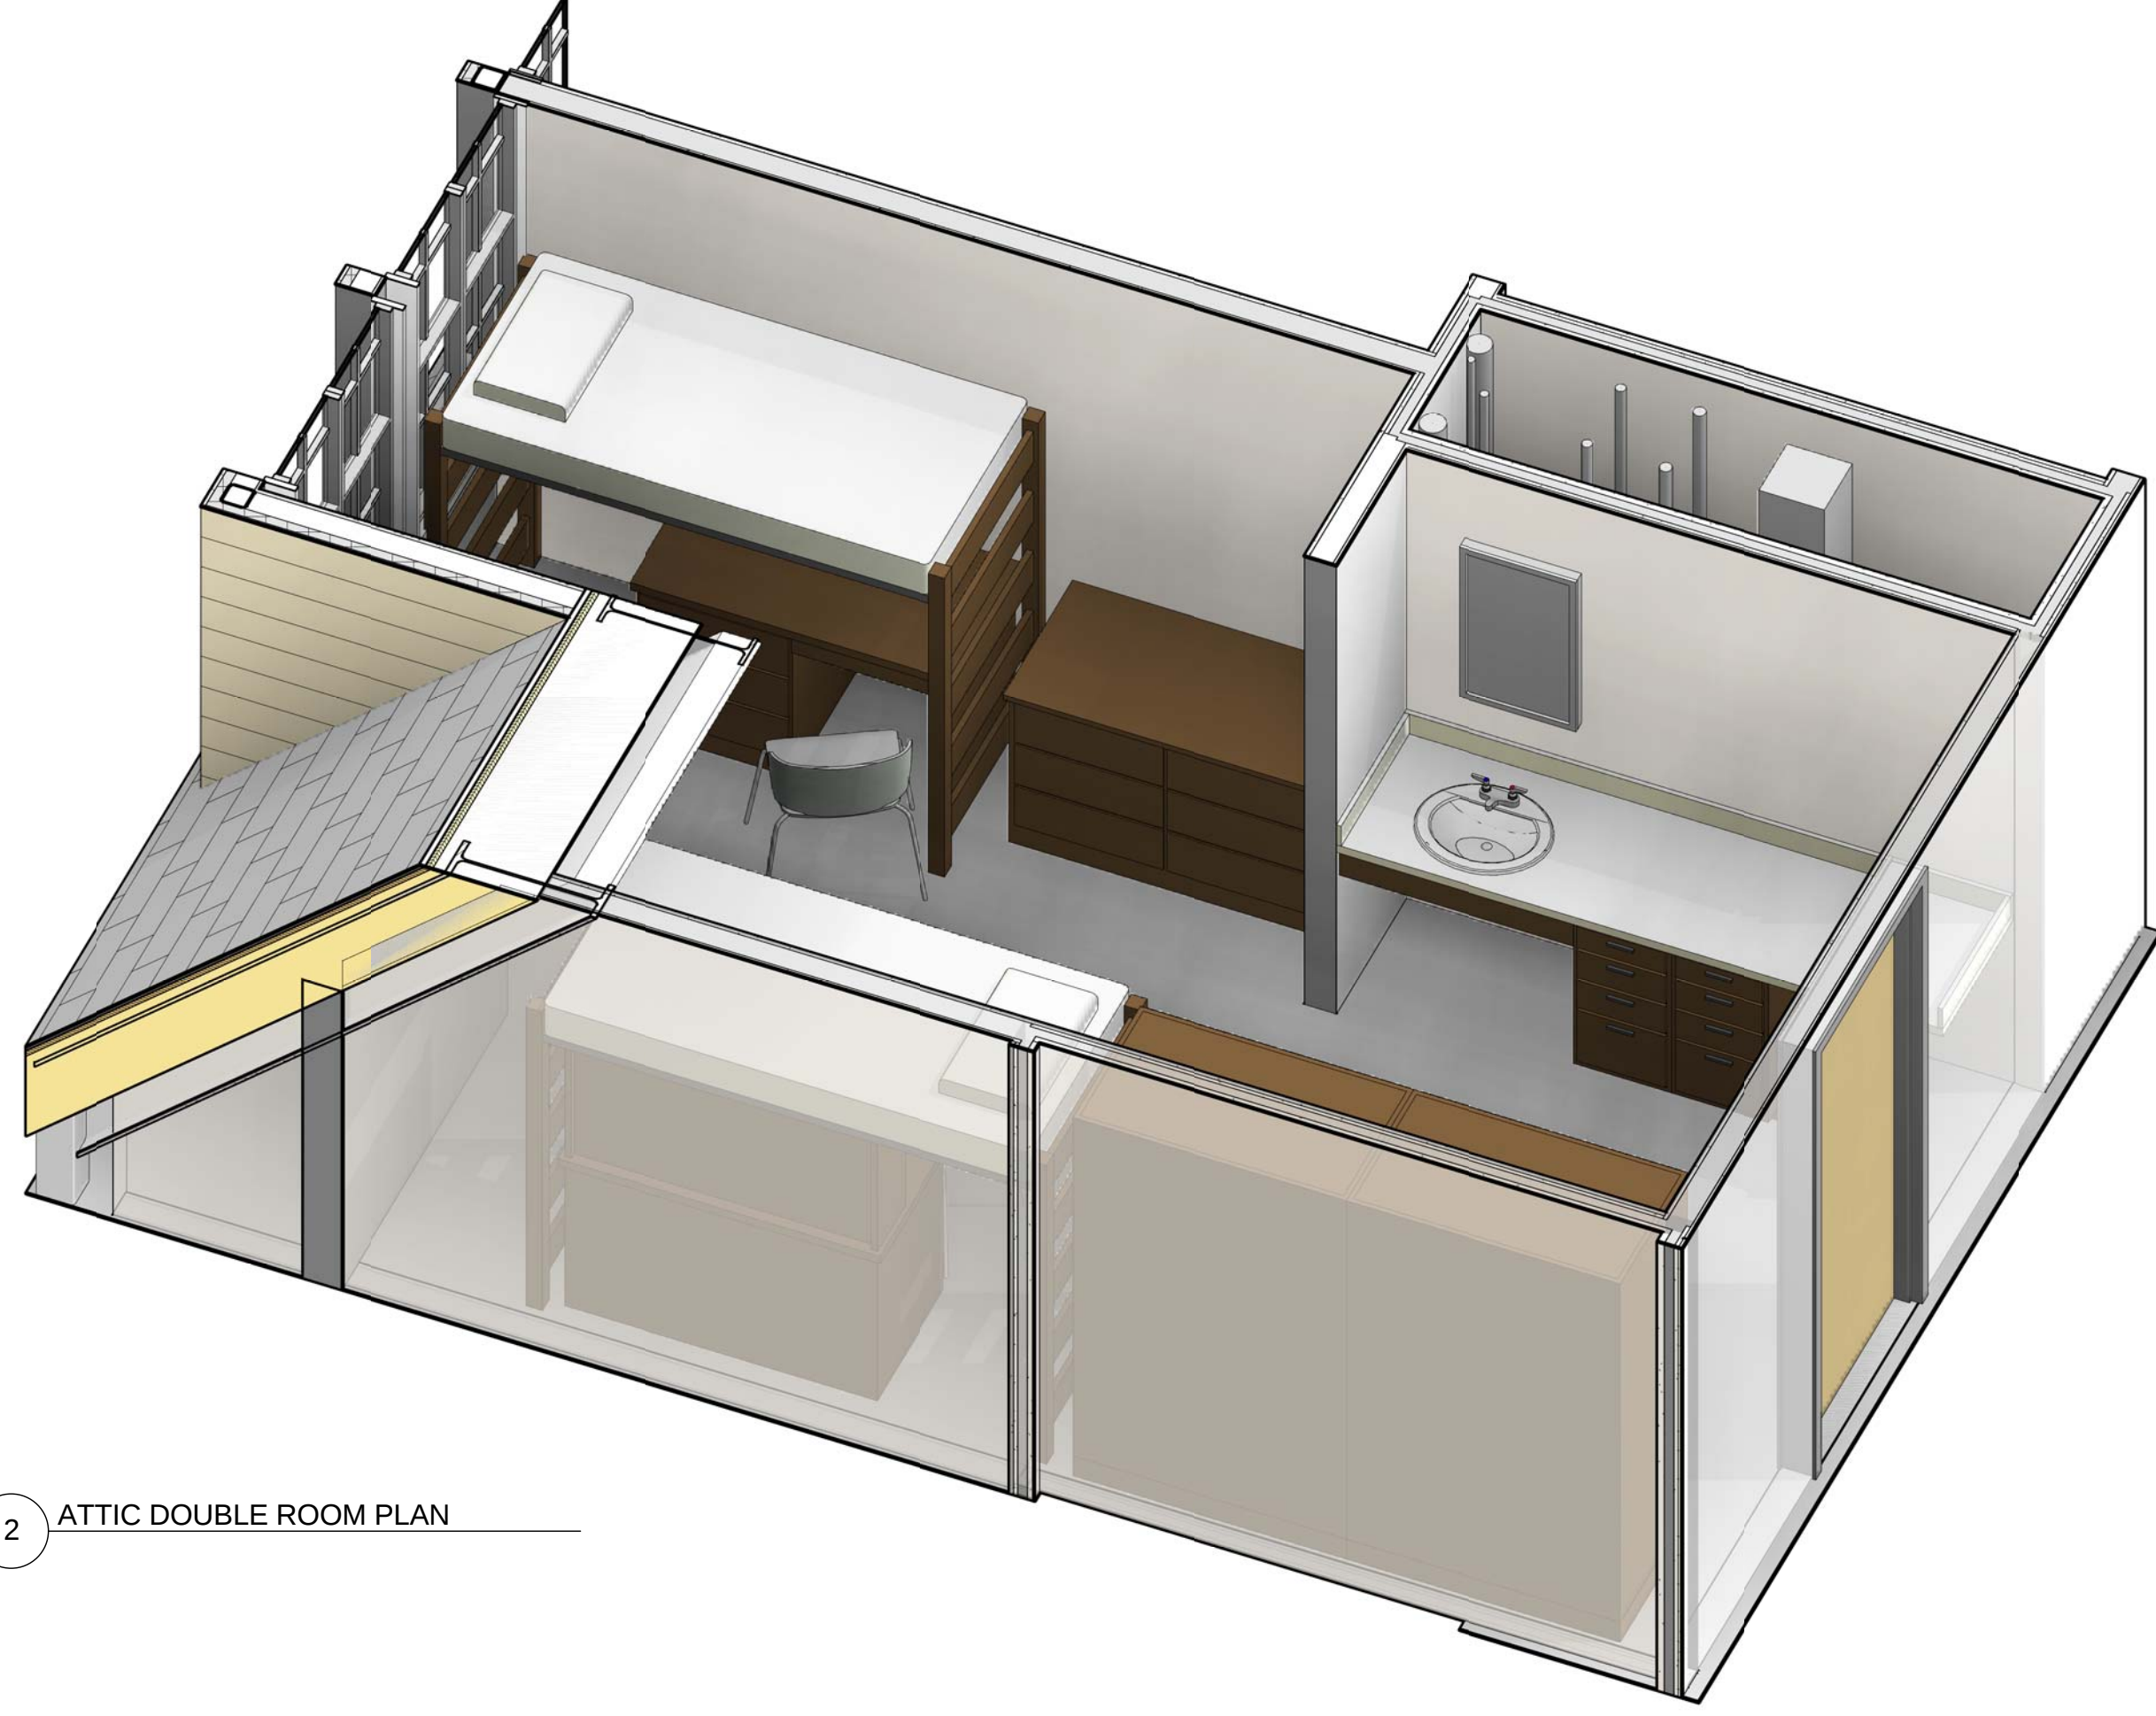


1 ATTIC DOUBLE ROOM VIEW



2 ATTIC DOUBLE ROOM PLAN

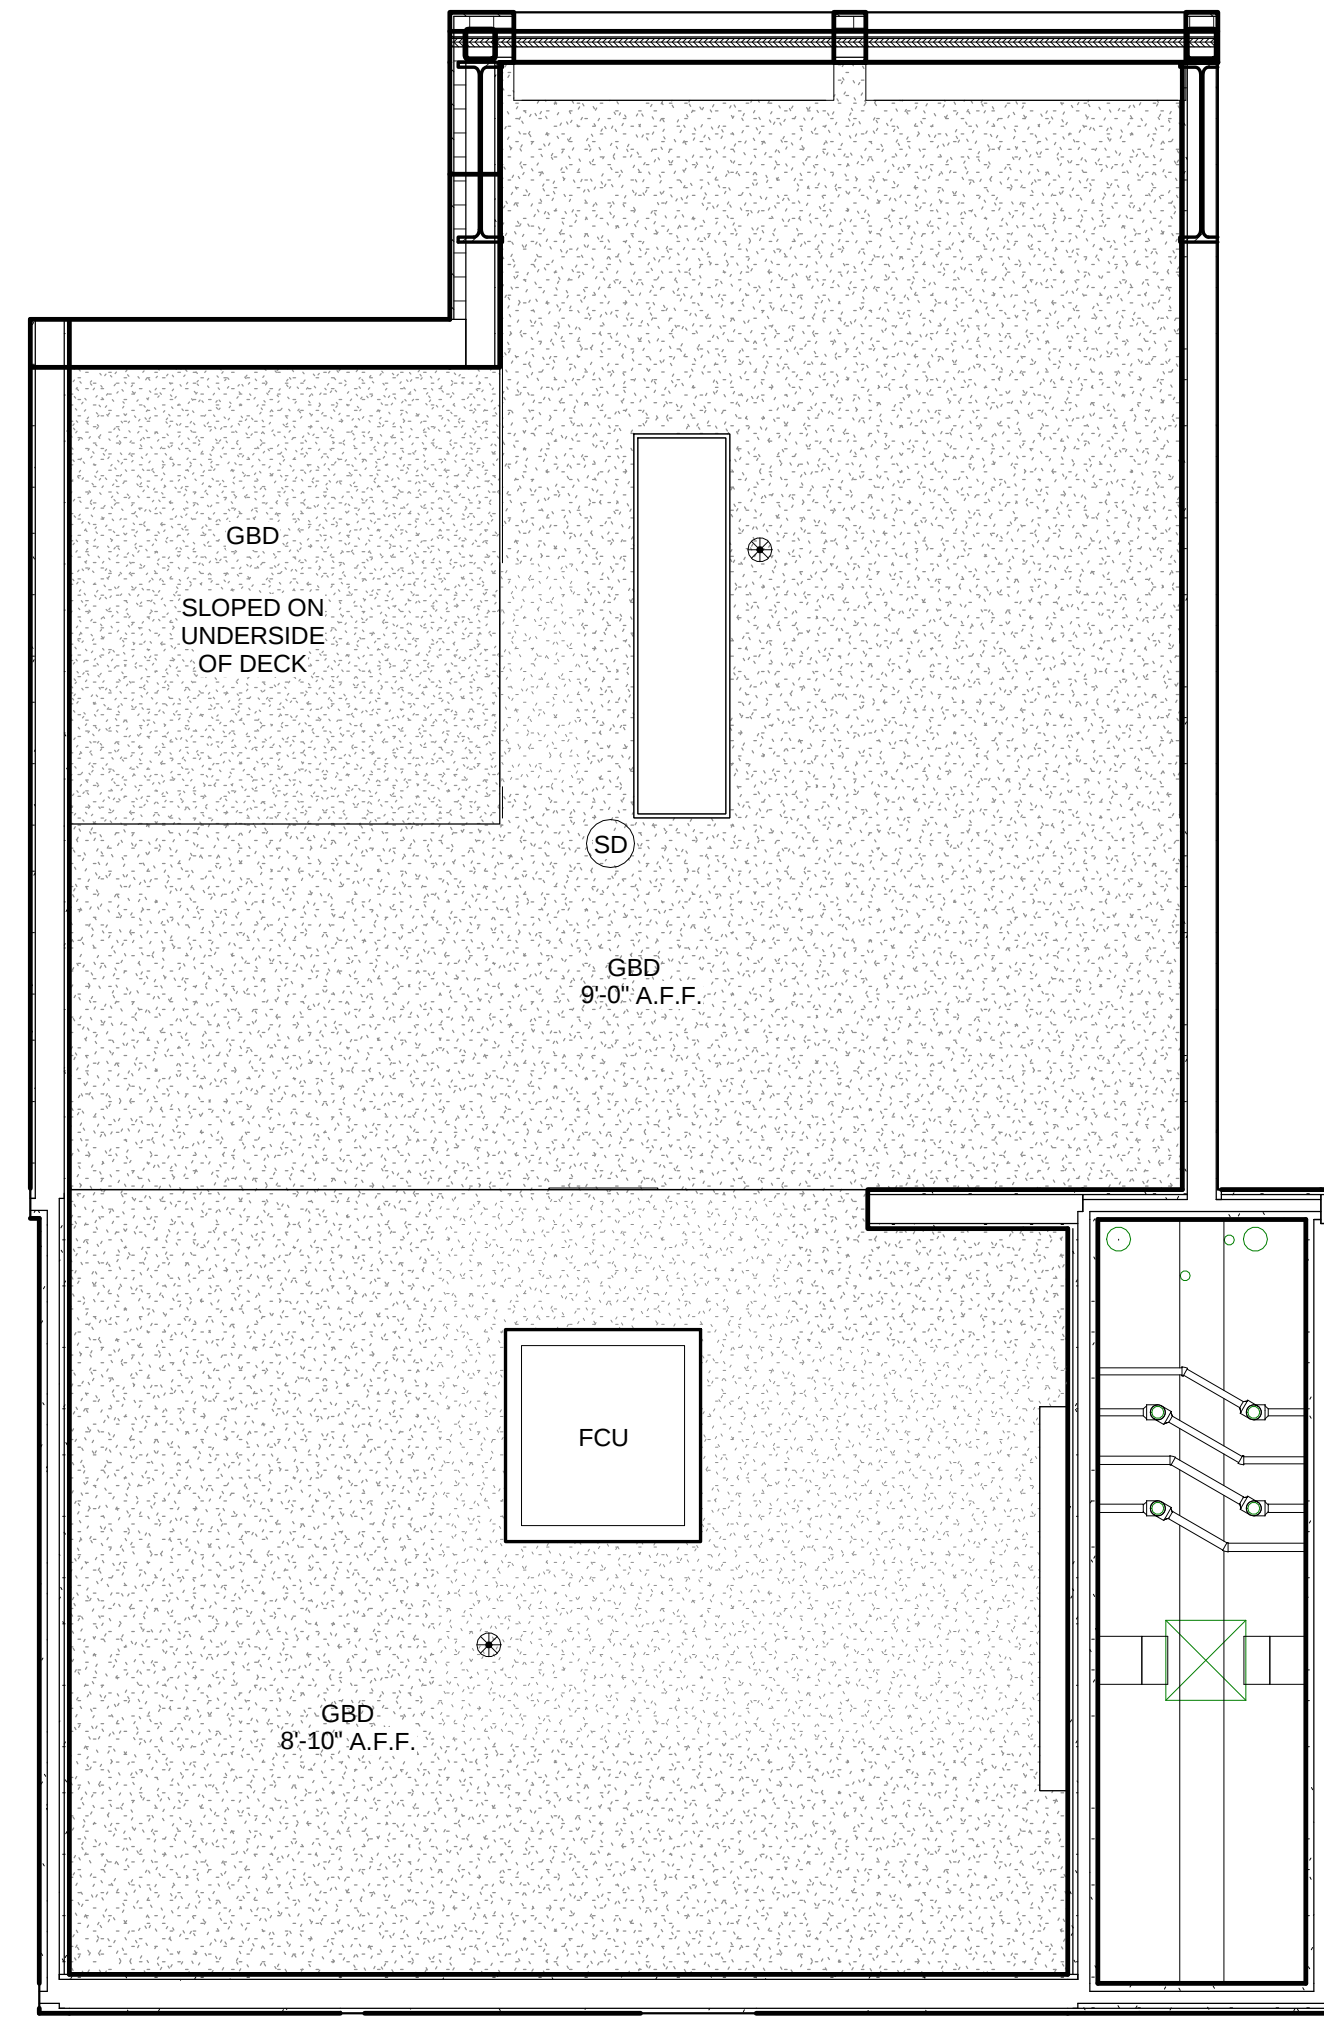

4 PRESENTATION - ATTIC DOUBLE SUITE RCP
1/2" = 1'-0"

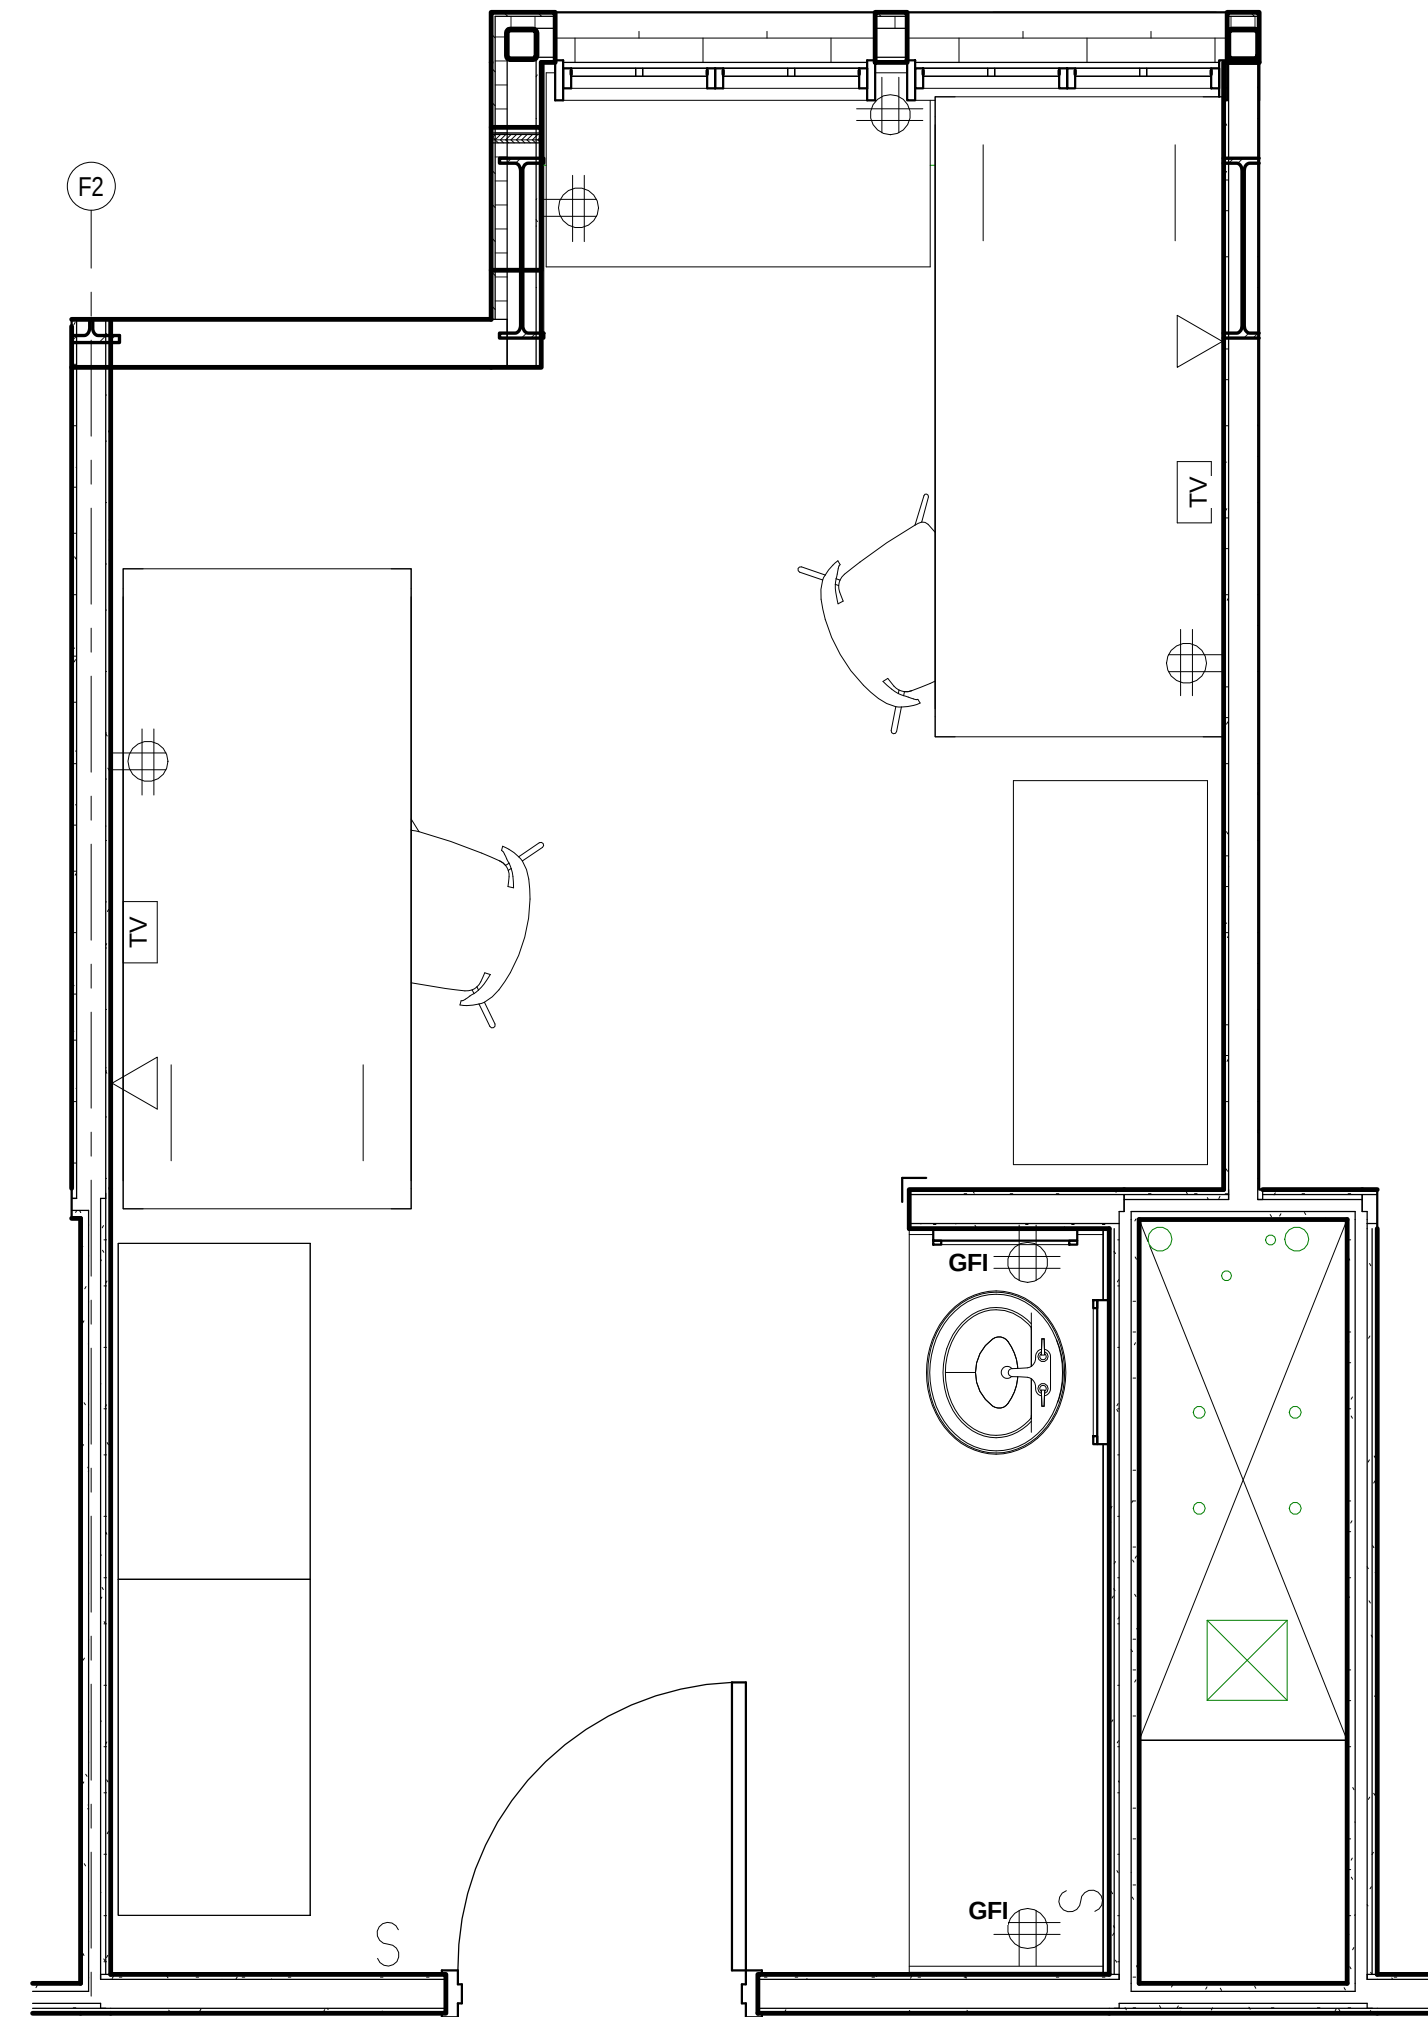

3 PRESENTATION - ATTIC DOUBLE SUITE PLAN
1/2" = 1'-0"

ATTIC DOUBLE

DESIGN
DEVELOPMENT

University of Arkansas
Fayetteville

Fayetteville, AR