






1 ATTIC DOUBLE ROOM VIEW

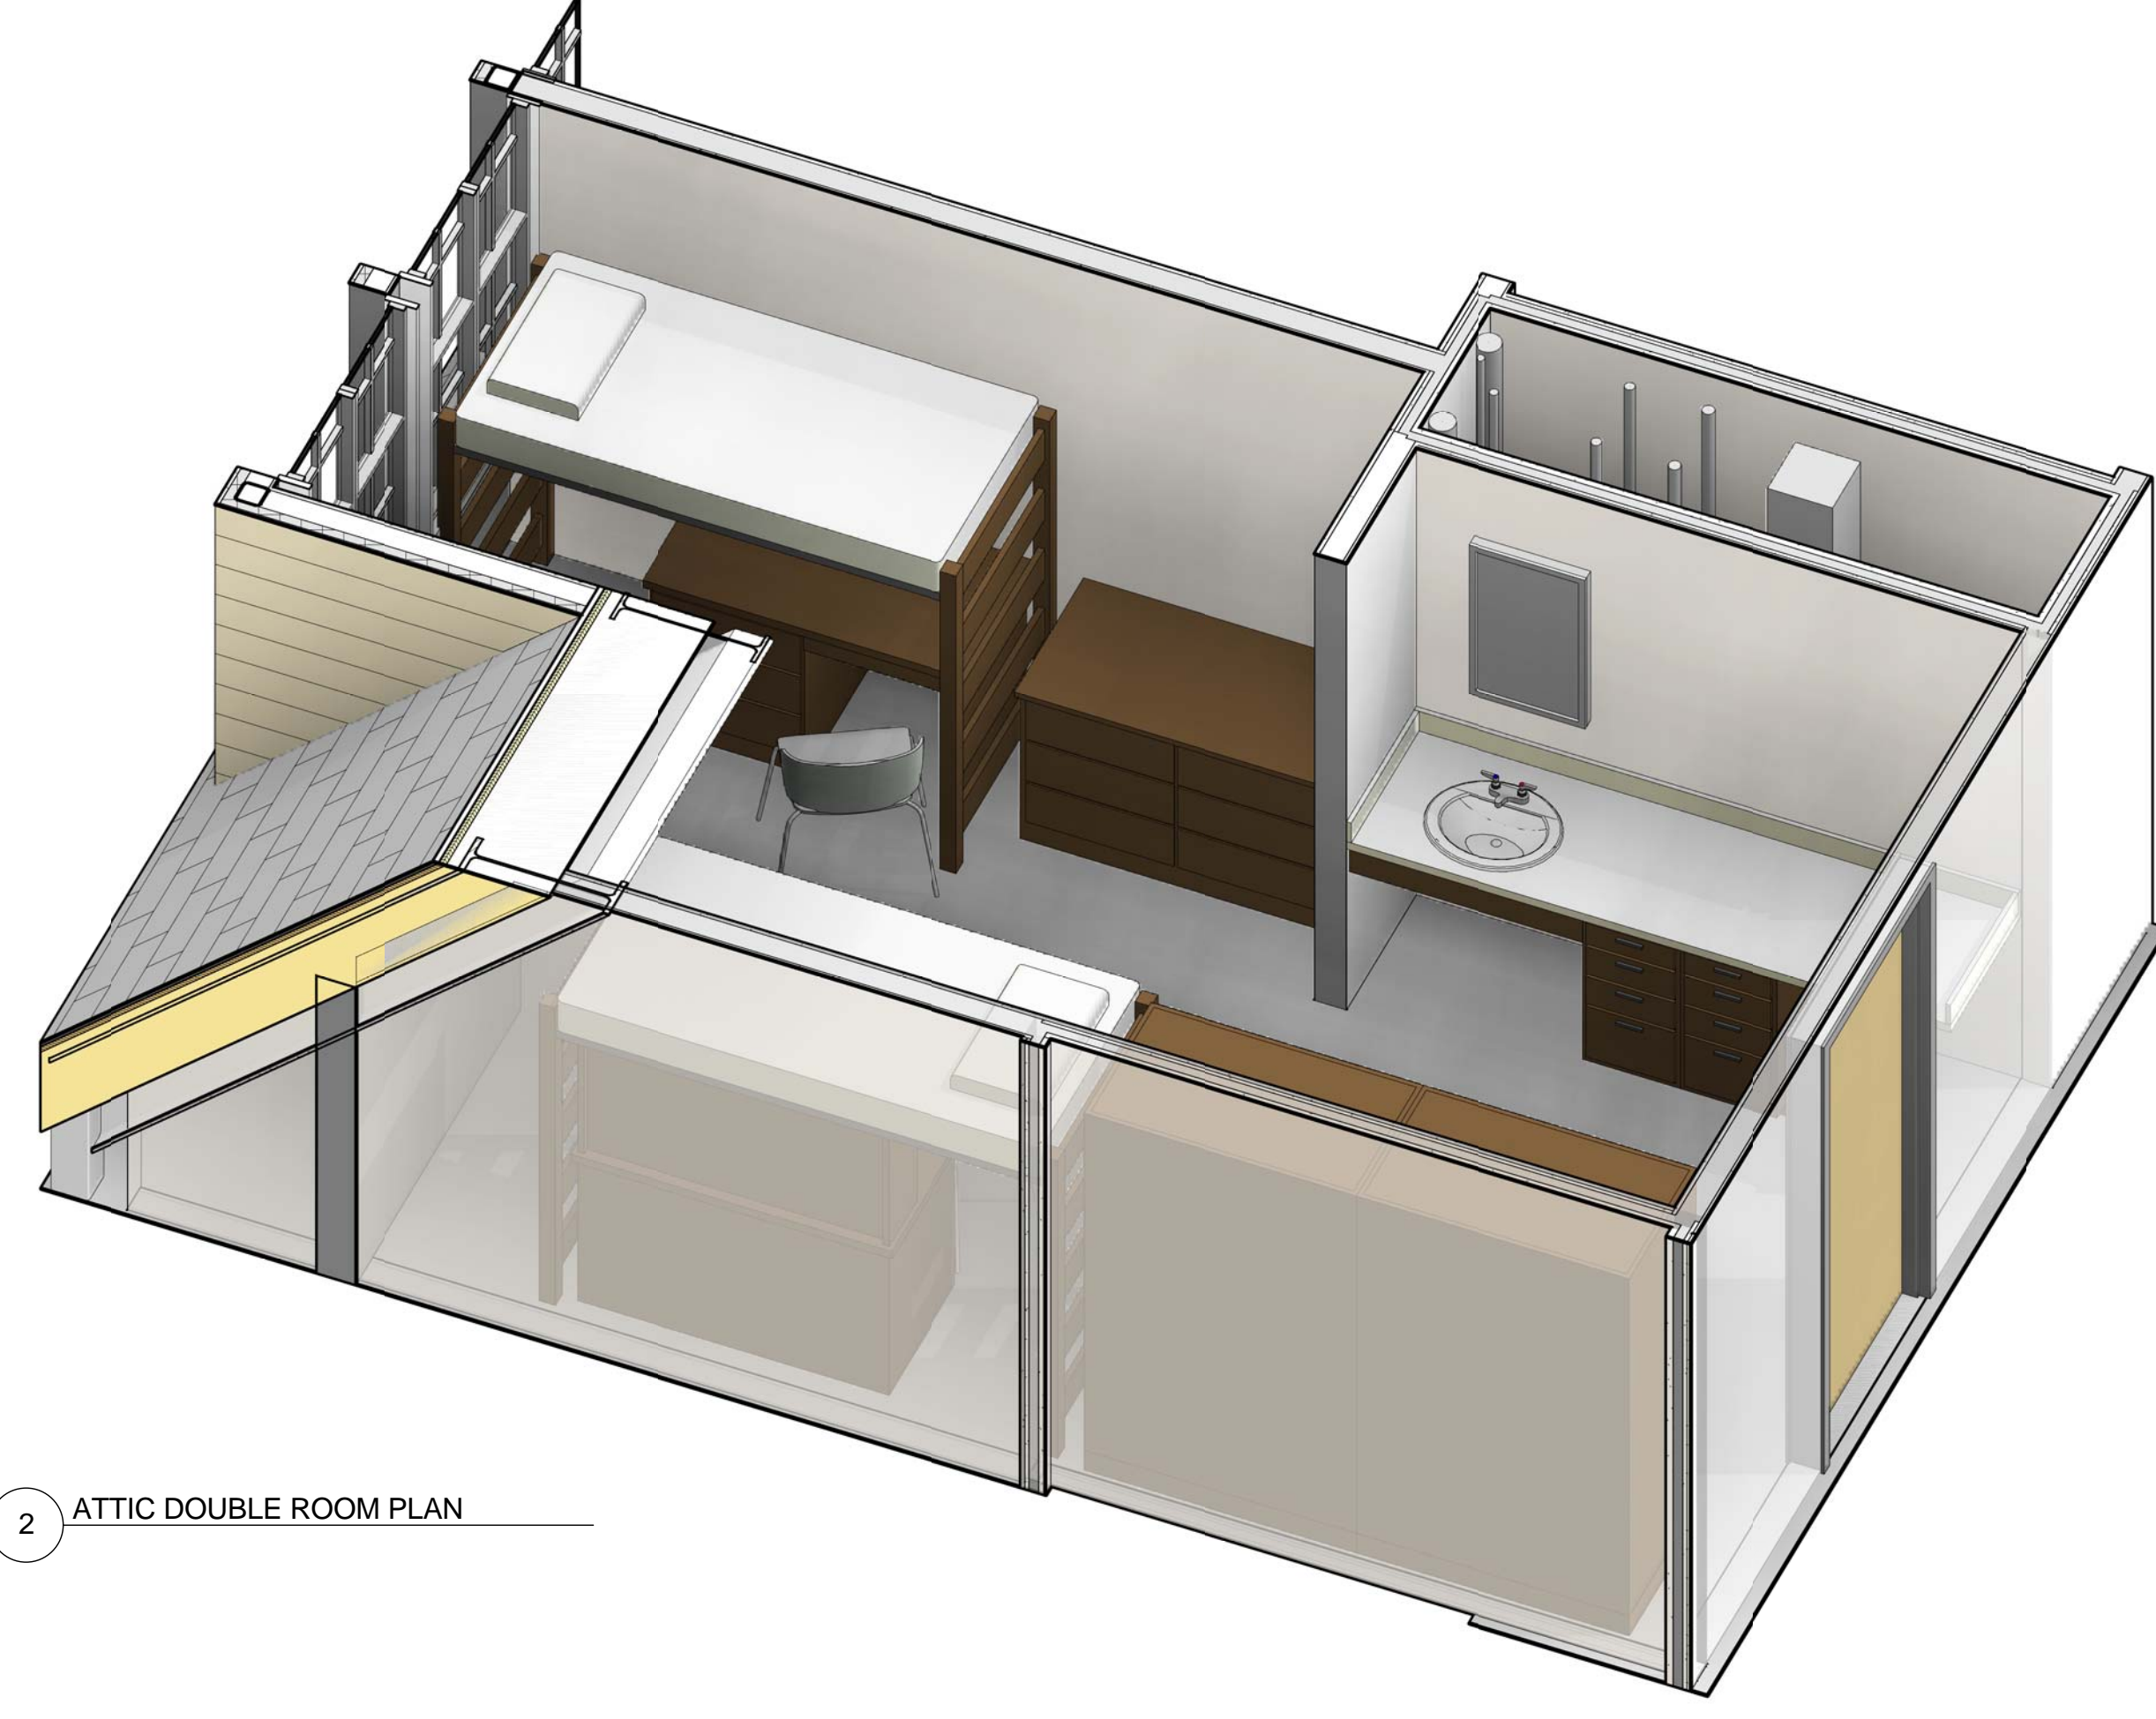

2 ATTIC DOUBLE ROOM PLAN

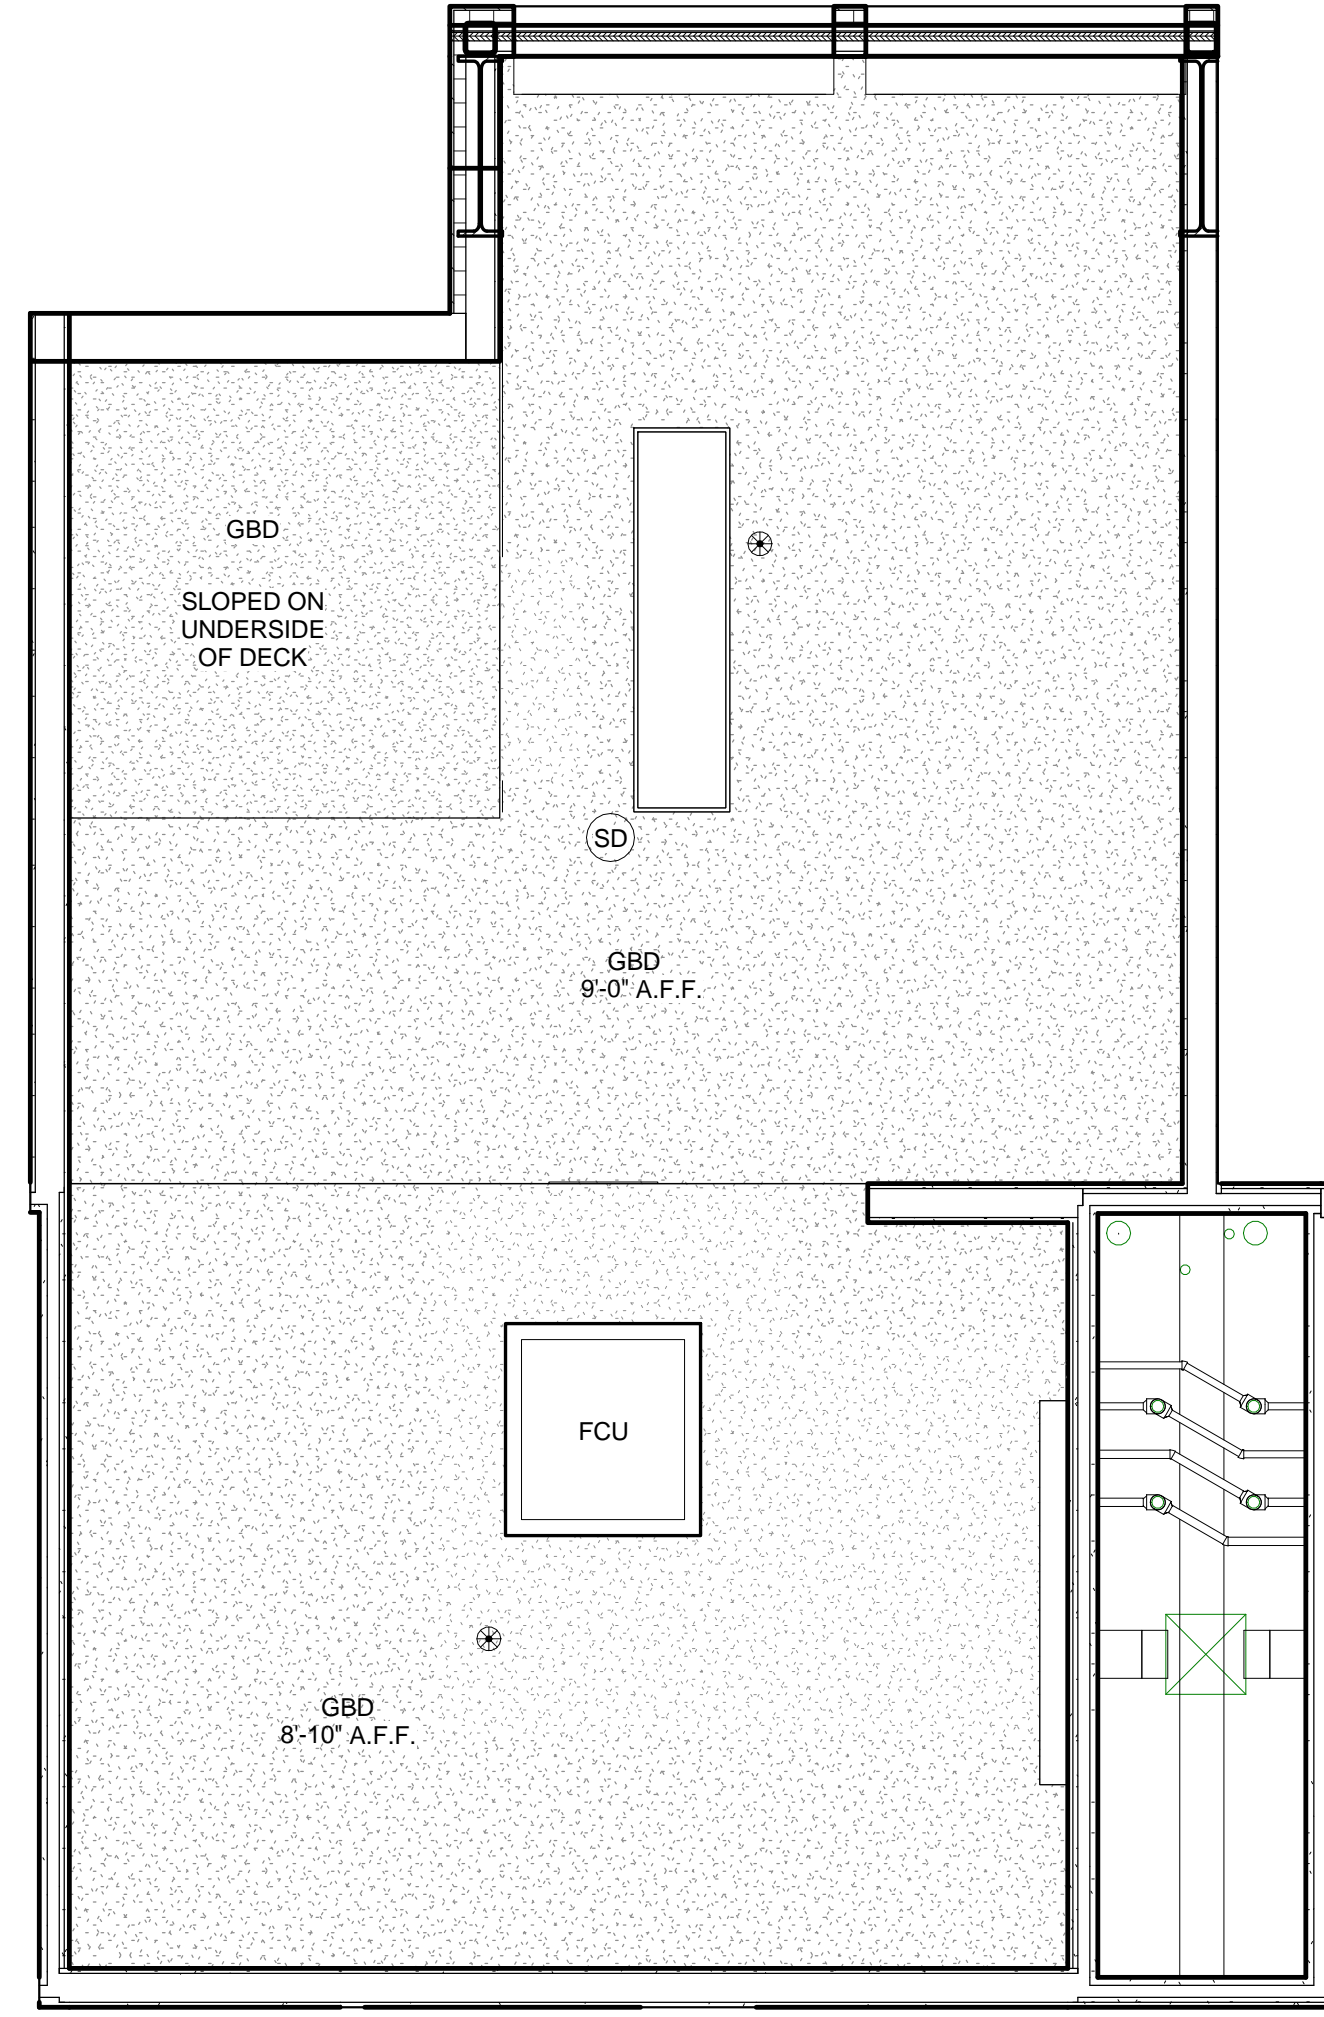

4 PRESENTATION - ATTIC DOUBLE SUITE RCP  
1/2" = 1'-0"

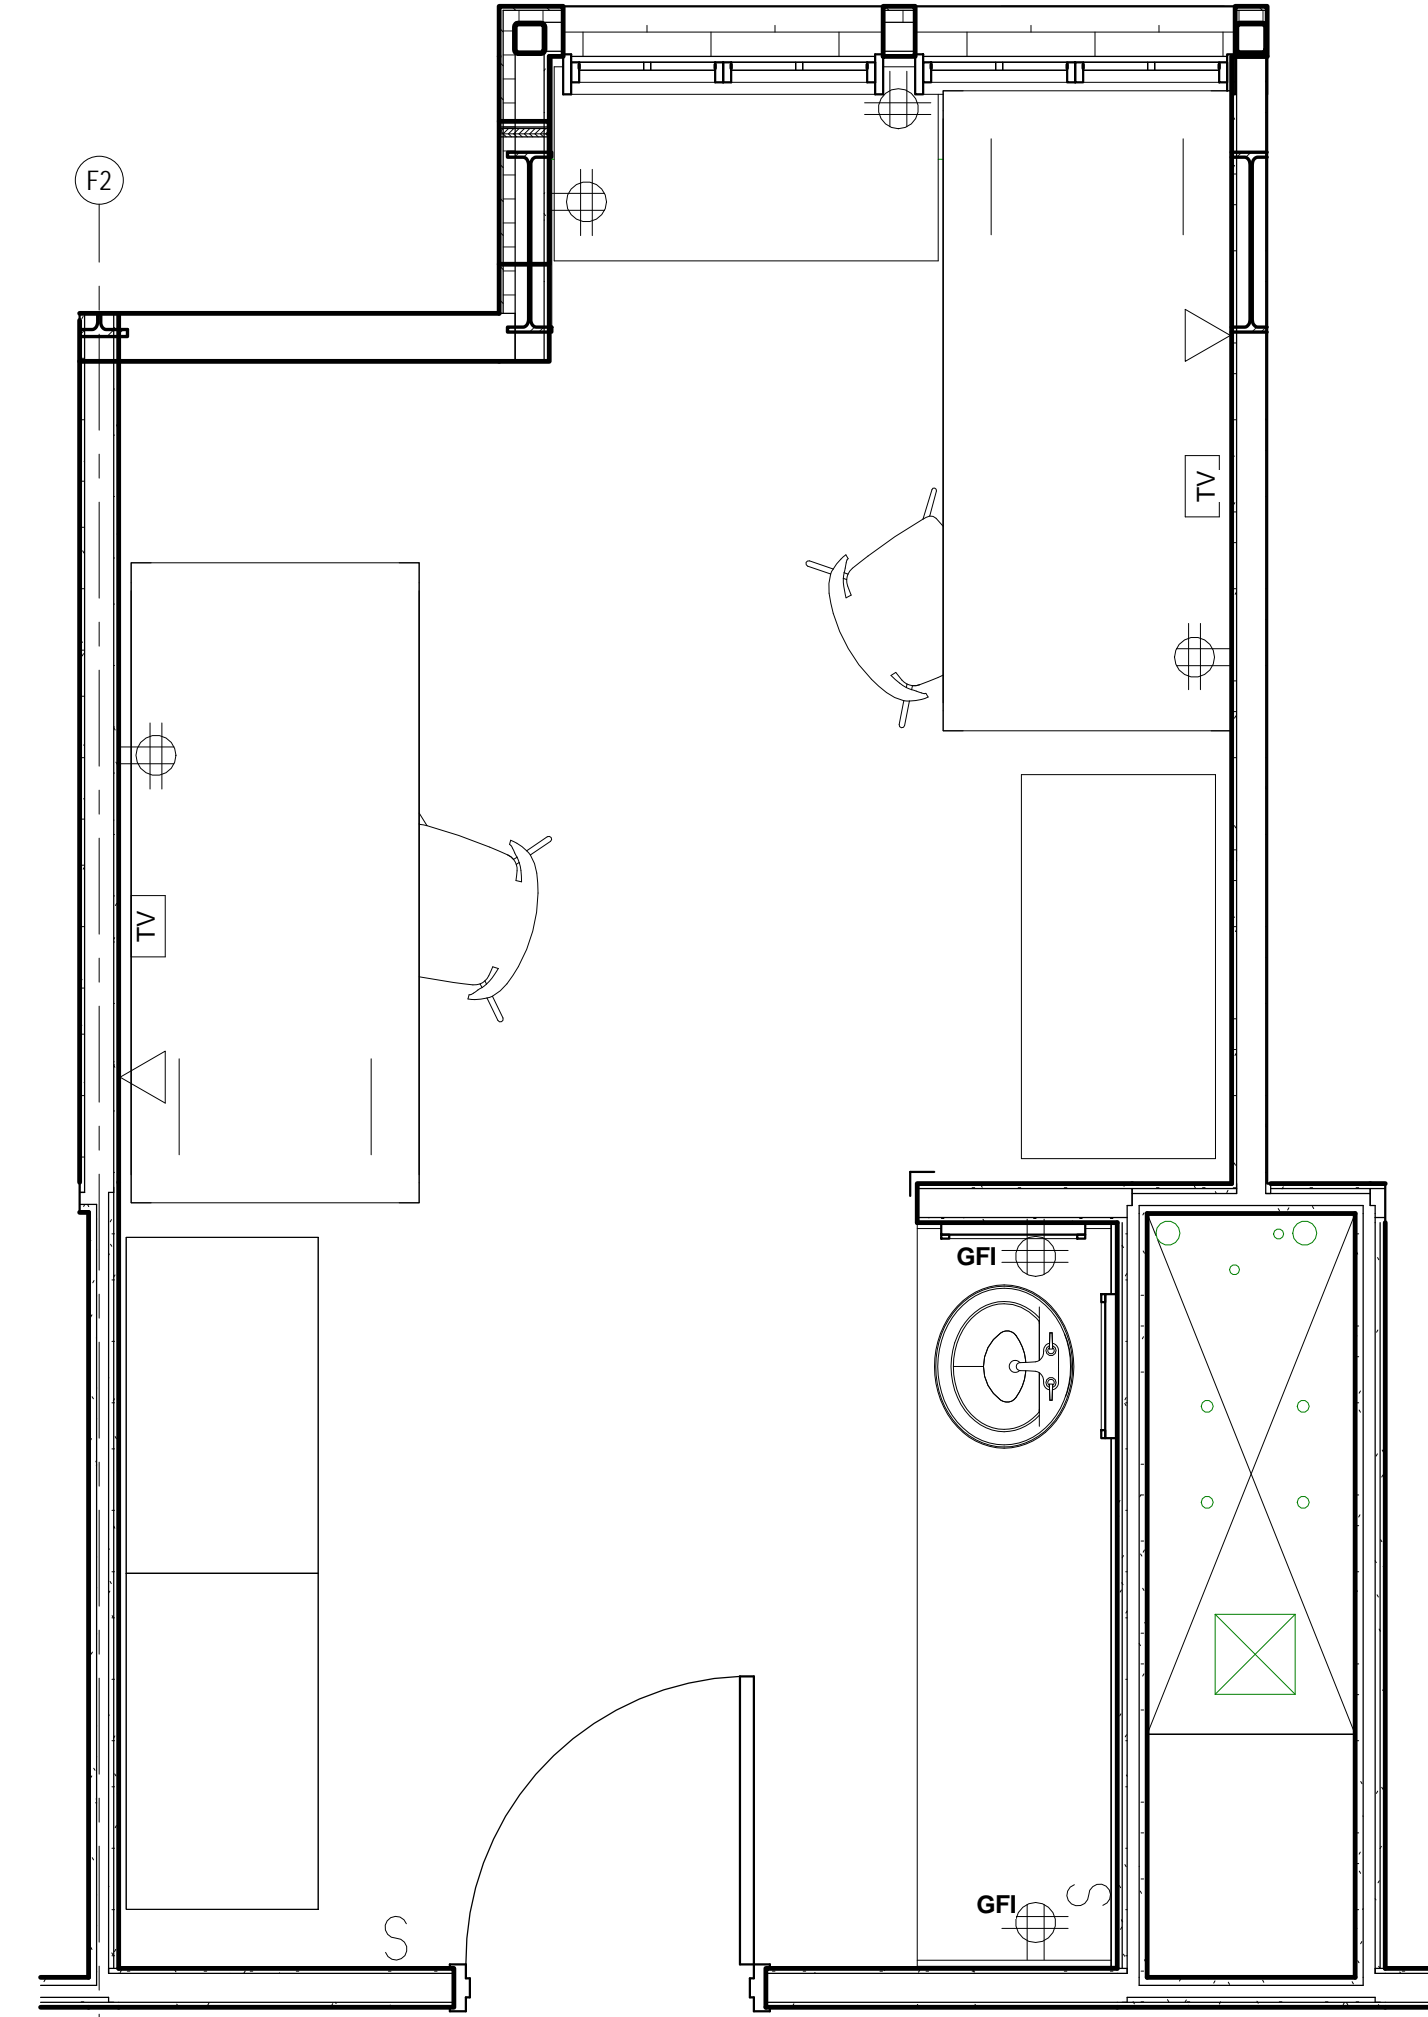

3 PRESENTATION - ATTIC DOUBLE SUITE PLAN  
1/2" = 1'-0"

# ATTIC DOUBLE

DESIGN  
DEVELOPMENT

University of Arkansas  
Fayetteville

Fayetteville, AR



Architect  
WITSELL EVANS PASCIO  
901 West Third Street  
Little Rock, Arkansas 72201  
501.374.5300  
www.WERarch.com

Copyright 2012